

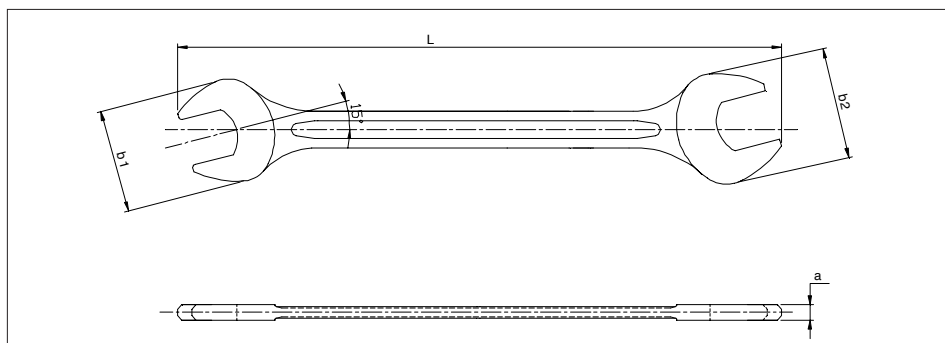
## LLAVE BOCA ABIERTA





**RED LINE**

### Versión: métrica

- Estándar: DIN 3110 / DIN 475-2
- Material: acero al cromo-vanadio
- Superficie: cromado mate, cabezas pulidas
- Geometría: ángulo en lado abierto 15°



	L	b1	b2	a	Art.	U/E
mm	mm	mm	mm	mm		
6 × 7	126	16.2	17.5	3.4	<b>5754 304 067*</b>	1/100
8 × 9	142	19.2	21.4	3.6	<b>5754 304 089</b>	
8 × 10	142	19.2	21.4	3.6	<b>5754 304 080</b>	
10 × 11	157	23.1	25.3	4.5	<b>5754 304 101</b>	
10 × 13	170	23.1	29.6	5.1	<b>5754 304 103</b>	1/50
12 × 13	170	27.3	29.7	5.1	<b>5754 304 123</b>	1/25
13 × 17	202	30.3	35.9	6	<b>5754 304 137</b>	
14 × 15	187	30	32.2	5.4	<b>5754 304 145</b>	1/50
16 × 17	202	33.6	35.9	6	<b>5754 304 167</b>	1/25
16 × 18	202	33.6	35.9	6	<b>5754 304 168*</b>	
17 × 19	220	38.7	40.5	6.5	<b>5754 304 179</b>	
18 × 19	220	38.7	40.5	6.7	<b>5754 304 189</b>	
20 × 22	232	43.6	48.2	7.3	<b>5754 304 202</b>	
21 × 23	246	46	49.3	7.5	<b>5754 304 213</b>	1/10
22 × 24	246	46	49.3	7.5	<b>5754 304 224</b>	
24 × 26	265	51.3	54	8.4	<b>5754 304 246</b>	
24 × 27	265	52	56.2	8.4	<b>5754 304 247</b>	
25 × 28	275	53.6	58.9	8.5	<b>5754 304 258</b>	
27 × 29	295	54.9	60.4	9.2	<b>5754 304 279</b>	
30 × 32	298	60.5	64.6	9.2	<b>5754 304 302</b>	
32 × 36	315	66.6	74	9.6	<b>5754 304 326</b>	1/5

Set		Art.	U/E
	mm		
12 pcs	6 × 7, 8 × 9, 10 × 11, 12 × 13, 14 × 15, 16 × 17, 18 × 19, 20 × 22, 21 × 23, 24 × 27, 25 × 28, 30 × 32	<b>5754 304 43</b>	1

### Conjuntos



12 piezas